

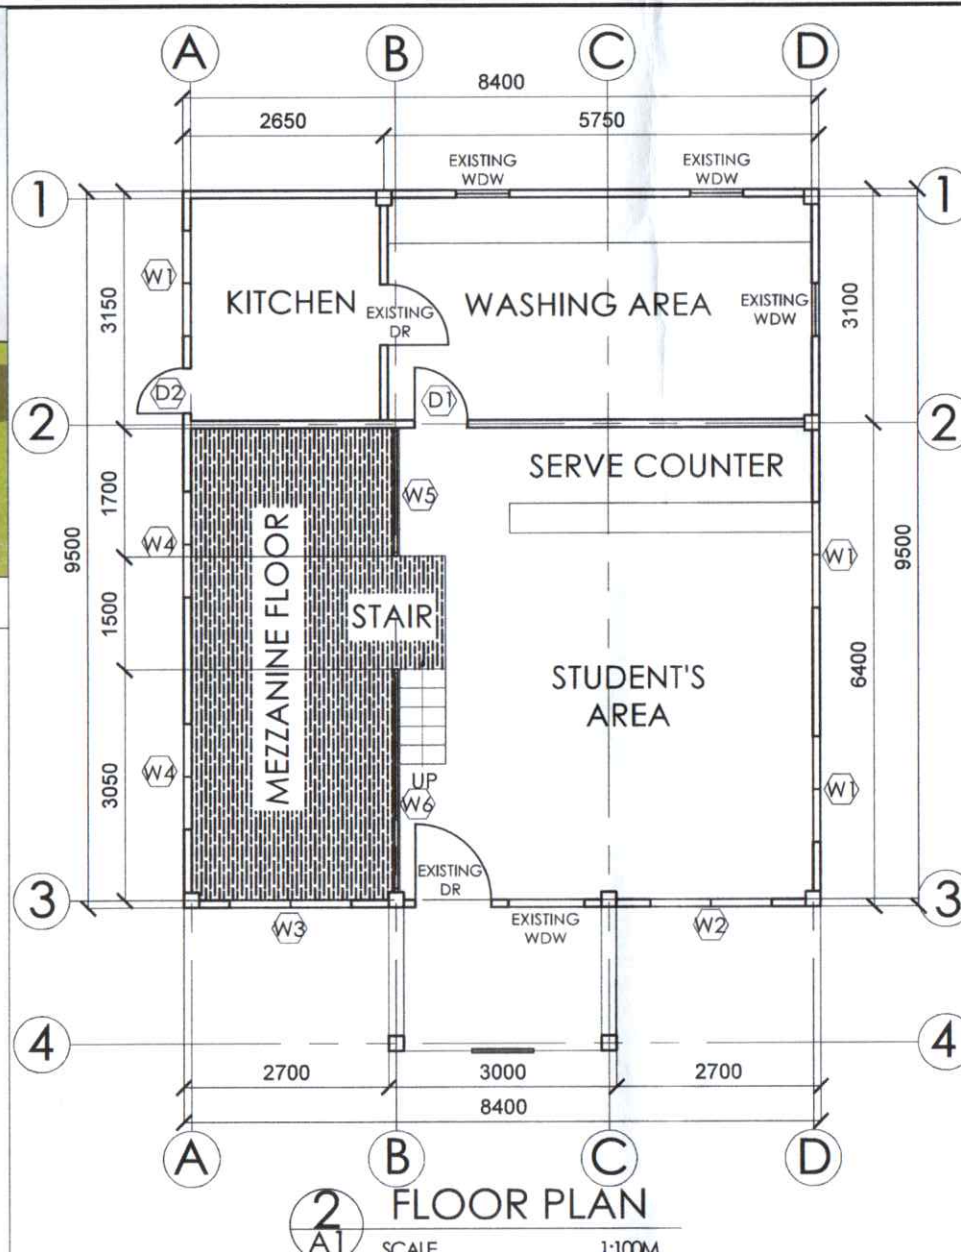
 


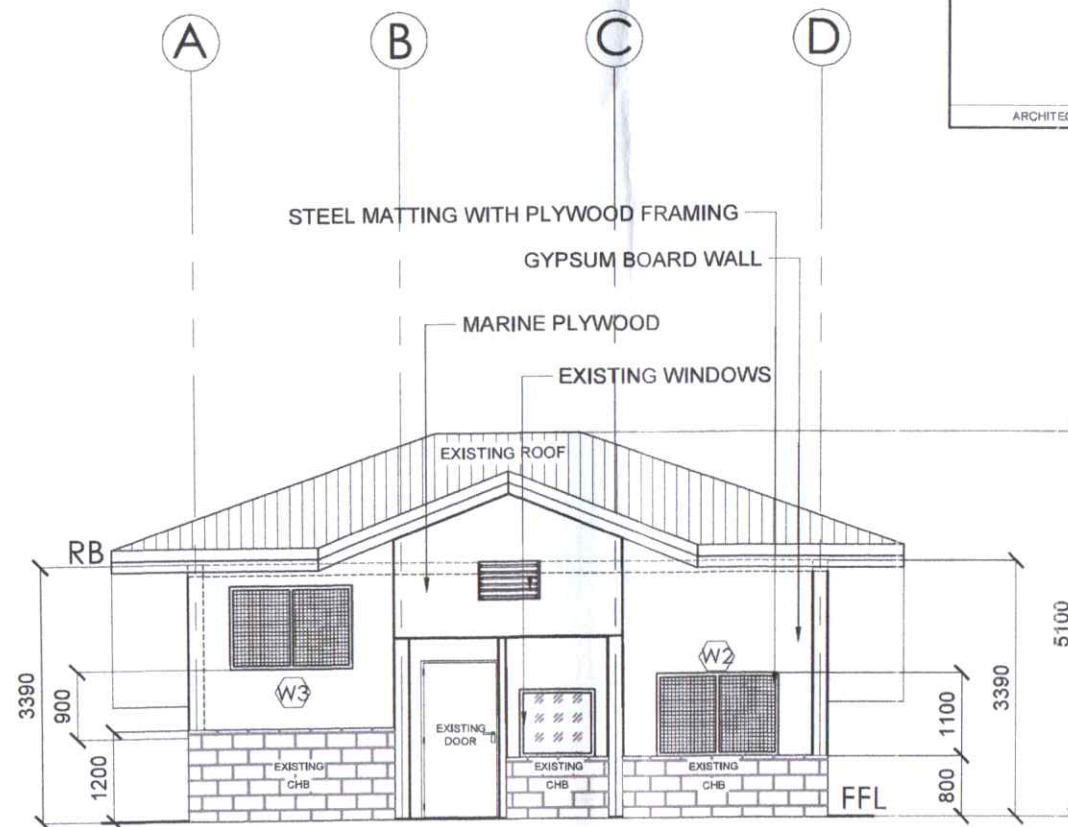

REPUBLIC OF THE PHILIPPINES OFFICE OF THE BUILDING OFFICIAL
JORDAN, GUIMARAS
DISTRICT/CITY/MUNICIPALITY
ARCHITECTURAL

  	 ENGR. J. S. SUGANOB PROJECT ENGINEER	CERTIFIED BY:	PRC NO.	PROJECT TITLE:	CHECKED AND VERIFIED BY:	RECOMMENDING APPROVAL:	APPROVED BY:	SHEET CONTENT:	SHEET NO.
			PTR NO.	REPAIR OF CANTEEN - MOSQUEDA CAMPUS	 JONATHAN G. GARIBON, Ph. D PU & PMU DIRECTOR	 JANET R. ALEMAN, M.Ed VICE PRESIDENT FOR ADMIN AND FINANCE	 LILIAN D. C. PARRENO, Ph. D UNIVERSITY PRESIDENT	AS SHOWN	
	DATE:	DATE:	P.I.	LOCATION: ALAGUISOC, JORDAN, GUIMARAS	DATE:	DATE:	DATE:		

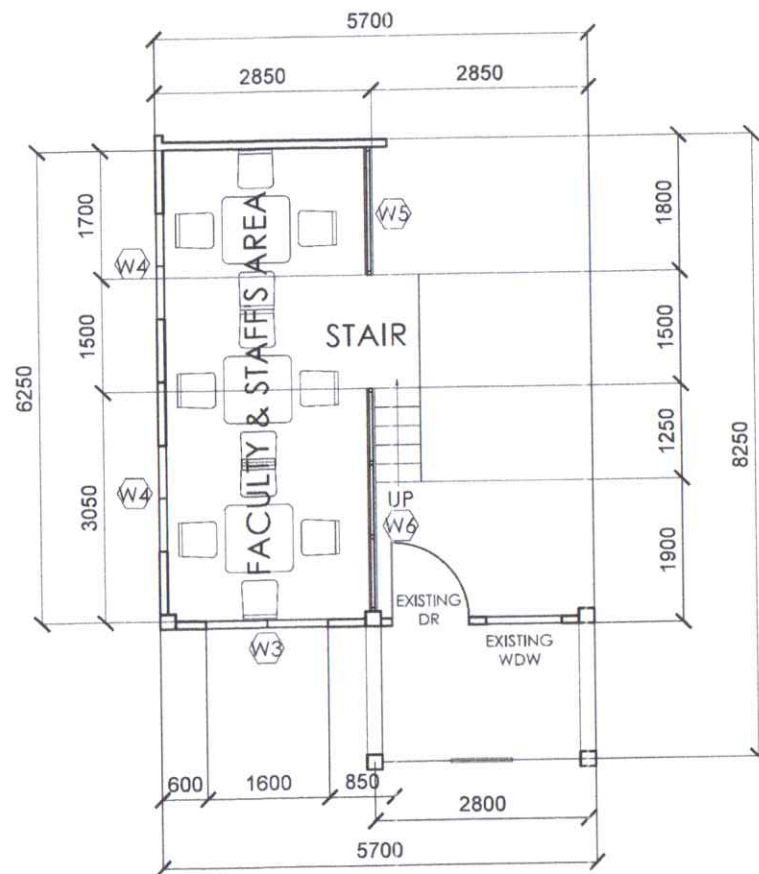


	ENGR. JUAN S. JGANOBO PROJECT ENGINEER	CERTIFIED BY	PRC. NO. PTR. NO. TIN. NO. D.L. P.I.	PROJECT TITLE: REPAIR OF CANTEEN - MOSQUEDA CAMPUS	CHECKED AND VERIFIED BY: JONATHAN G. SABION, Ph. D. PU & PMU DIRECTOR	RECOMMENDING APPROVAL: JANET R. ALEMAN, M.Ed. VICE PRESIDENT FOR ADMIN. AND FINANCE	APPROVED BY: LILIAN DIANA S. PARREÑO, Ph. D. UNIVERSITY PRESIDENT	SHEET CONTENT: AS SHOWN	SHEET NO. A2 7
	DATE	DATE		LOCATION: ALAQUIBOC, JORDAN, GUIMARAS	DATE	DATE	DATE		

REPUBLIC OF THE PHILIPPINES
OFFICE OF THE BUILDING OFFICIAL

JORDAN GUIMARAS
DISTRICT/CITY/MUNICIPALITY


ARCHITECTURAL

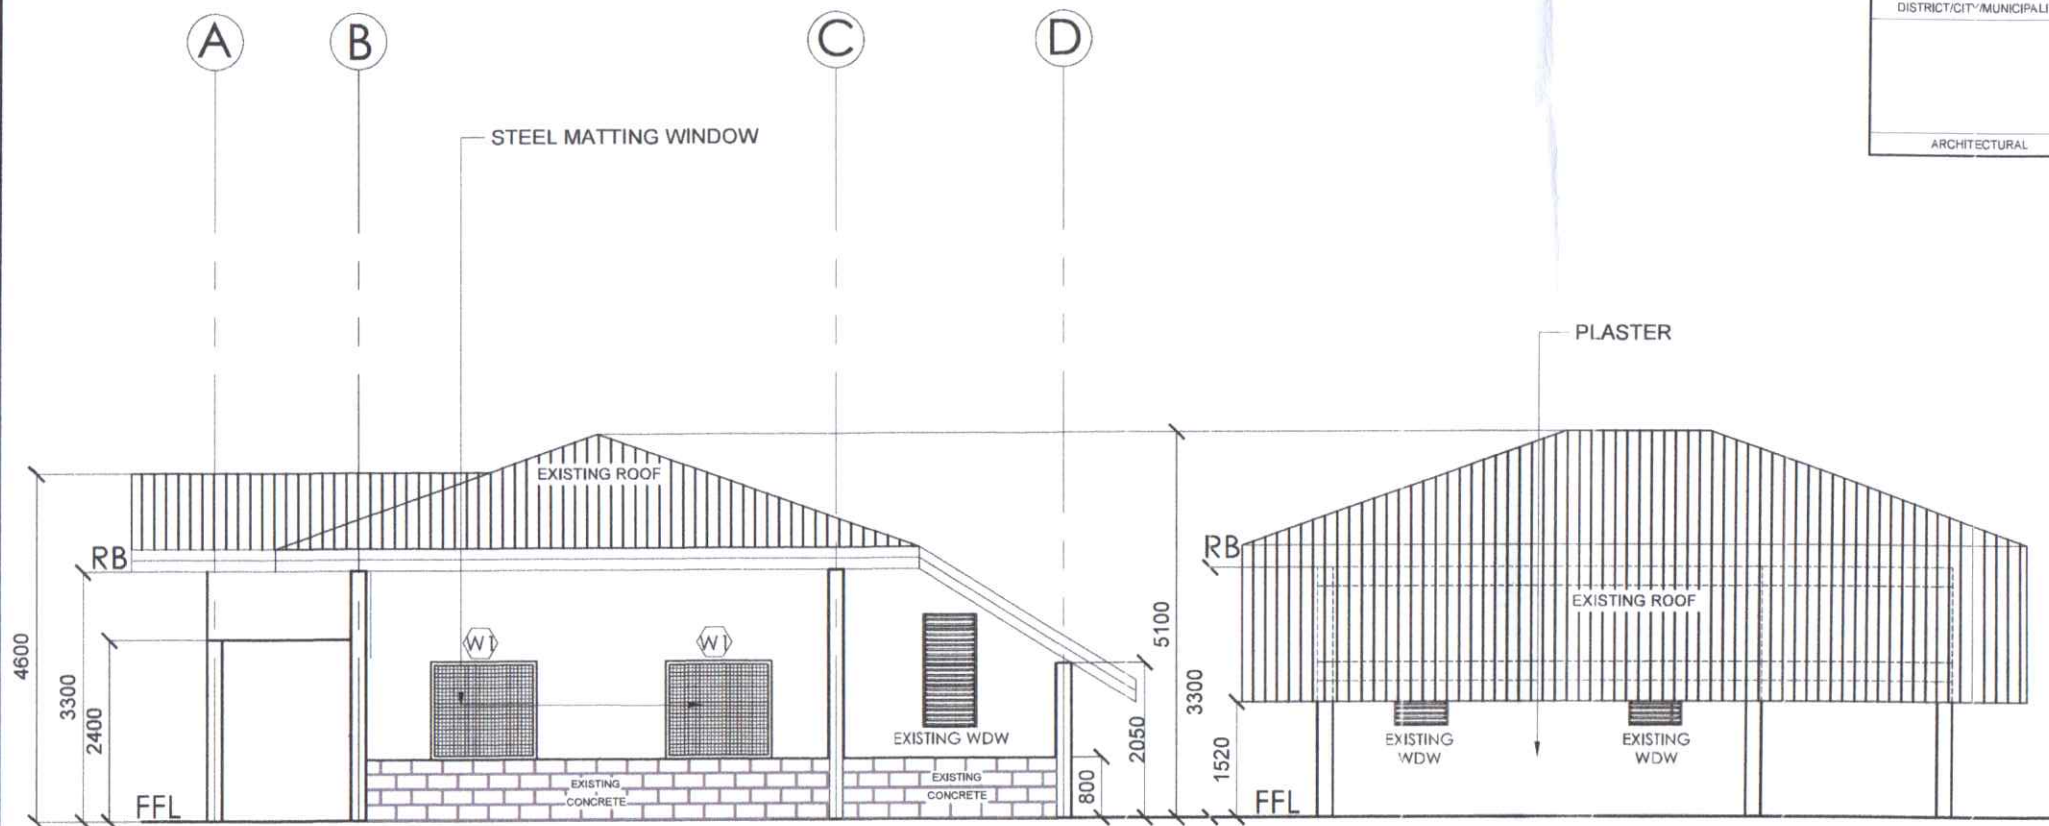

1 RIGHT-SIDE ELEVATION
SCALE 1:100M

2 REAR ELEVATION
SCALE 1:100M

	ENGR. JON S. SUGANOB PROJECT ENGINEER	CERTIFIED BY	PRC. NO. PTR. NO. TIN. NO. D.I.	PROJECT TITLE: REPAIR OF CANTEN - MOSQUEDA CAMPUS	CHECKED AND VERIFIED BY JONATHAN G. GABION, Ph.D. PU & PMO DIRECTOR	RECOMMENDING APPROVAL JANET B. ALEMAN, M.Ed VICE PRESIDENT FOR ADMIN AND FINA VICE	APPROVED BY LILIAN DIAN MB. PARRENO, Ph.D UNIVERSITY PRESIDENT	SHEET CONTENT AS SHOWN	SHEET NO. A3 7
DATE:	DATE:	DATE:	DATE:	LOCATION: ALAQUISC, JORDAN, GUIMARAS	DATE:	DATE:	DATE:	DATE:	DATE:

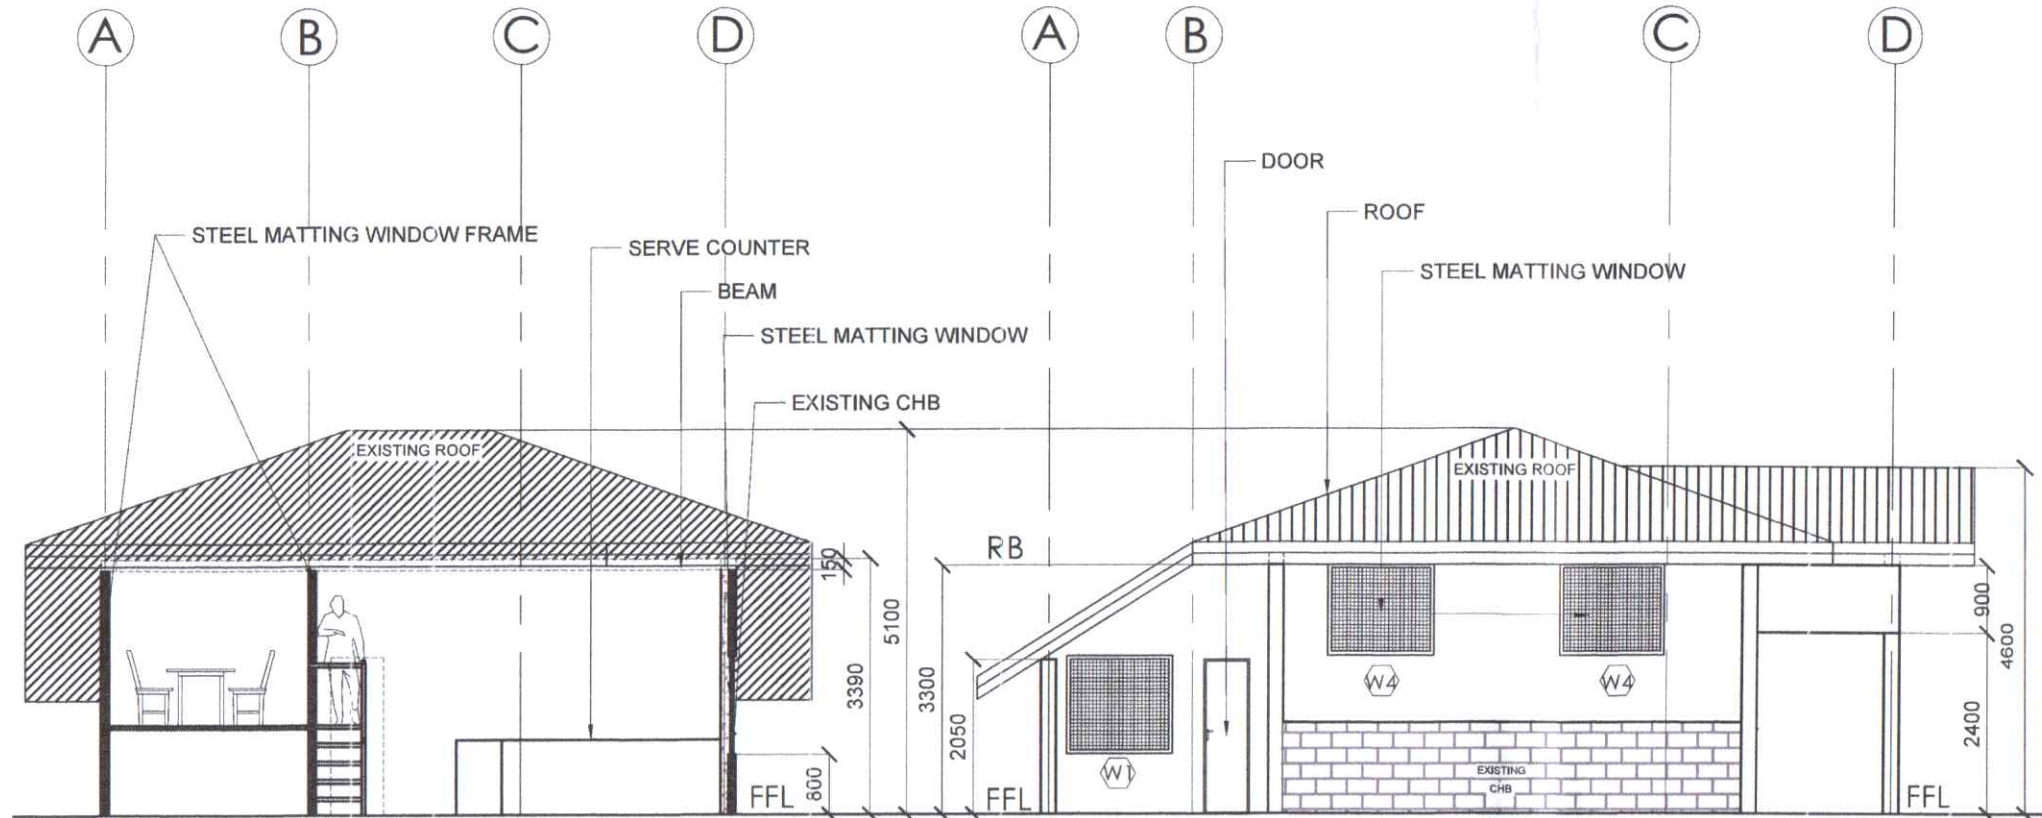

1
A4

SECTION A-A


SCALE 1:100M

2
A4

LEFT- SIDE ELEVATION

SCALE 1:100M

	 ENGR. JUN B. SUGANOB PROJECT ENGINEER	CERTIFIED BY DATE	PRC. NO. PTR. NO. TIN. NO. O.I. P.I.	PROJECT TITLE: REPAIR OF CANTEEN - MOSQUEDA CAMPUS LOCATION: ALAGUISOC, JORDAN, GUIMARAS	CHECKED AND VERIFIED BY JONATHAN G. GABJON, Ph.D. PU & PMD DIRECTOR	RECOMMENDING APPROVAL JANET R. ALEMAN, M.Ed. VICE PRESIDENT FOR ADMIN AND FINANCE	APPROVED BY LILIAN D. PARRENO, Ph.D. UNIVERSITY PRESIDENT	SHEET CONTENT AS SHOWN	SHEET NO. A4 7
DATE:	DATE:	DATE:	DATE:	DATE:	DATE:	DATE:	DATE:	DATE:	DATE:

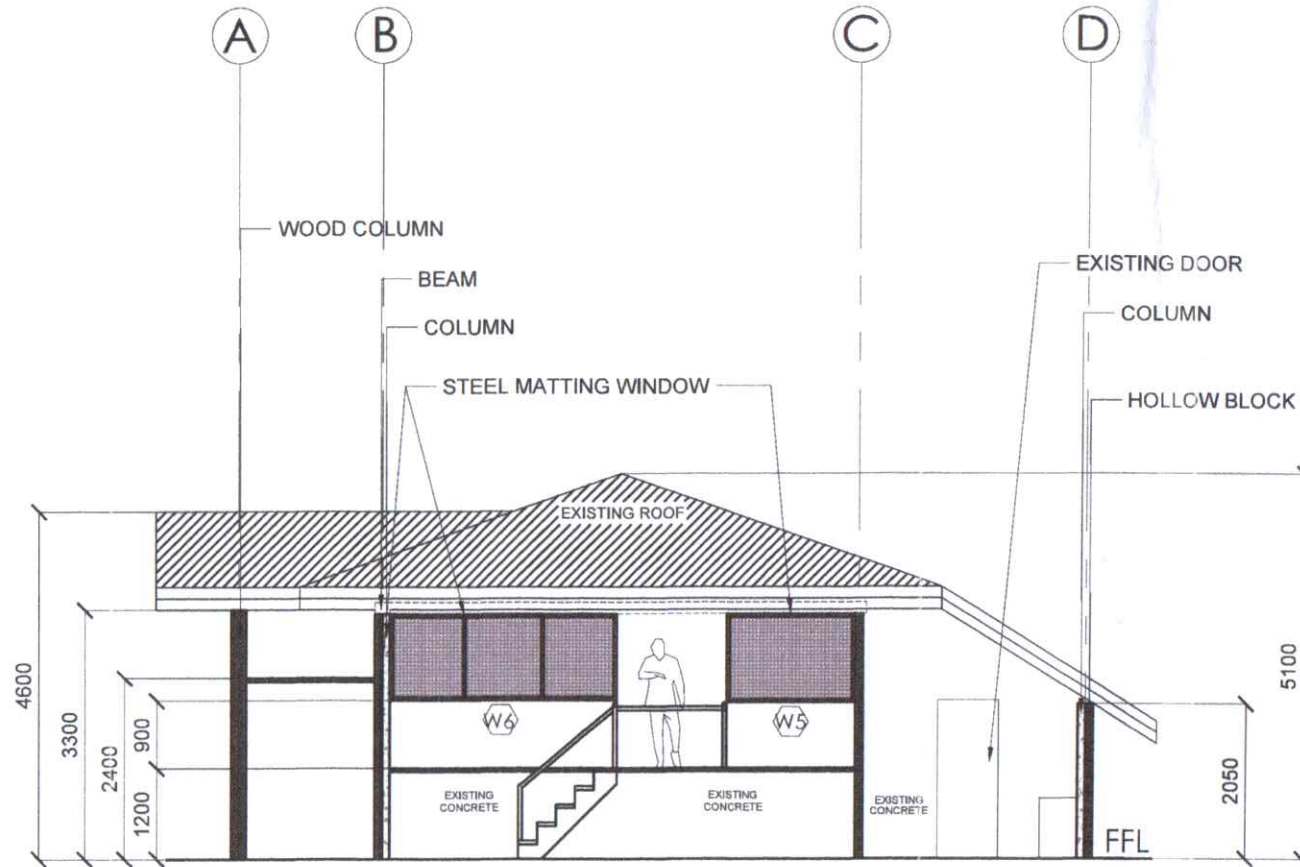

1
A5

SECTION B-B

SCALE 1:100M









	ENGR. JUN S. SUGANOB PROJECT ENGINEER	CERTIFIED BY	PRG. NO. PTR. NO. TRN. NO. D.I.	PROJECT TITLE: REPAIR OF CANTEEN - MOSQUEDA CAMPUS	CHECKED AND VERIFIED BY <i>Jonathan G. Gabizon</i> JONATHAN G. GABIZON, Ph.D. PU & PMU DIRECTOR	RECOMMENDING APPROVAL JANET R. ALEMAN, M.Ed. VICE PRESIDENT FOR ADMIN AND FINA VCE	APPROVED BY <i>Liliana D. Parreno</i> LILIANA D. PARREÑO, Ph.D. UNIVERSITY PRESIDENT	SHEET CONTENT AS SHOWN	SHEET NO. A5 7
DATE:	DATE:	DATE:	P.I.	LOCATION: ALAGUISOC, JORDAN, GUIMARAS	DATE:	DATE:	DATE:		

SCHEDULE OF DOORS & WINDOWS

REPUBLIC OF THE PHILIPPINES
OFFICE OF THE BUILDING OFFICIAL

JORDAN GUIMARAS
DISTRICT/CITY/MUNICIPALITY

ARCHITECTURAL

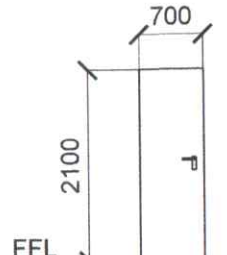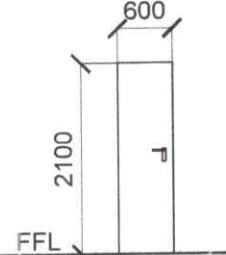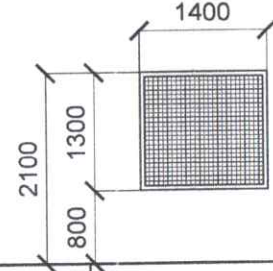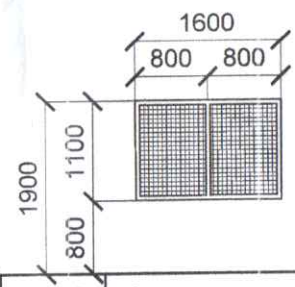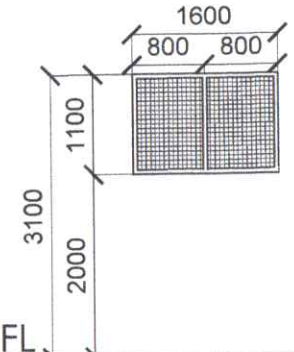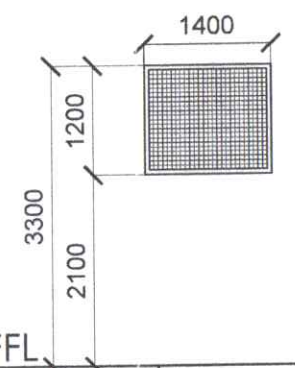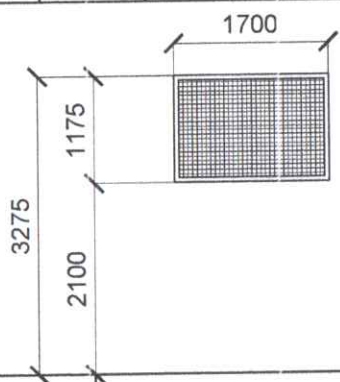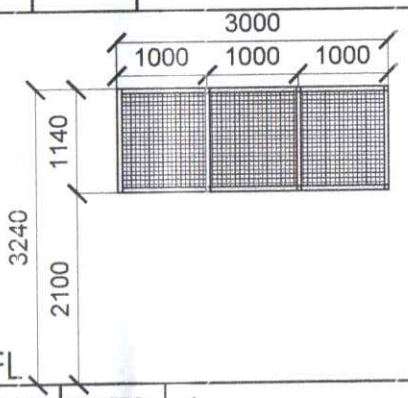							
MARK	UNITS: 1	MARK	UNITS: 1	MARK	UNITS: 3	MARK	UNITS: 1
D1	DESCRIPTION: PANEL DOOR	D2	DESCRIPTION: PANEL DOOR	W1	DESCRIPTION: STEEL MATTING WINDOW WITH FRAME	W2	DESCRIPTION: STEEL MATTING WINDOW WITH FRAME
							
MARK	UNITS: 1	MARK	UNITS: 2	MARK	UNITS: 1	MARK	UNITS: 1
W3	DESCRIPTION: STEEL MATTING WINDOW WITH FRAME	W4	DESCRIPTION: STEEL MATTING WINDOW WITH FRAME	W5	DESCRIPTION: STEEL MATTING WINDOW WITH FRAME	W6	DESCRIPTION: STEEL MATTING WINDOW WITH FRAME



ENGR. JUNI A. SUGANOB
PROJECT ENGINEER

CERTIFIED BY:

PRC. NO.

PTR. NO.

TIN. NO.

D.I.

P.I.

PROJECT TITLE:

REPAIR OF CANTEEN - MOSQUEDA CAMPUS

LOCATION: ALAGUINOC, JORDAN, GUIMARAS

CHECKED AND VERIFIED BY:

JONATHAN G. GABION, Ph.D.
PU & EMU DIRECTOR

DATE:

RECOMMENDING APPROVAL:

JANET K. ALEMAN, M.Ed.
VICE PRESIDENT FOR ADMIN. AND FIN. AFF.

DATE:

APPROVED BY:

LILIAN DIAN B. PARREÑO, Ph.D.
UNIVERSITY PRESIDENT



DATE:

SHEET CONTENT

AS SHOWN

SHEET NO.

A6
7

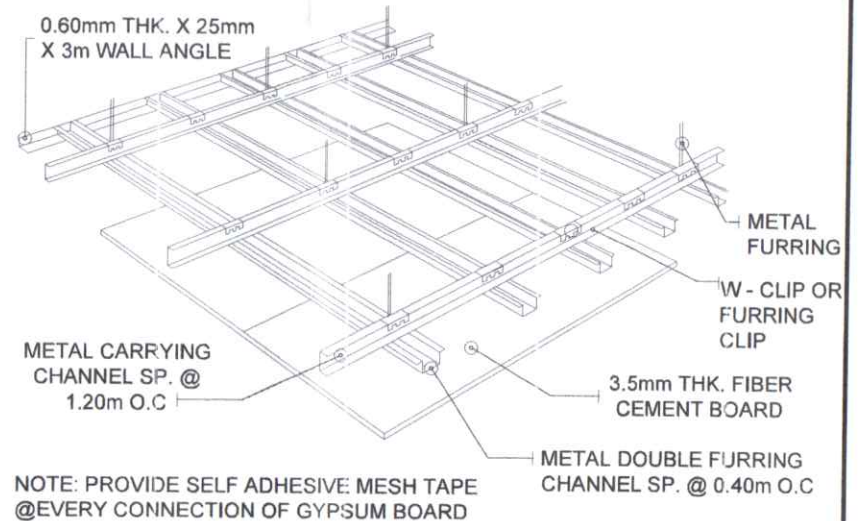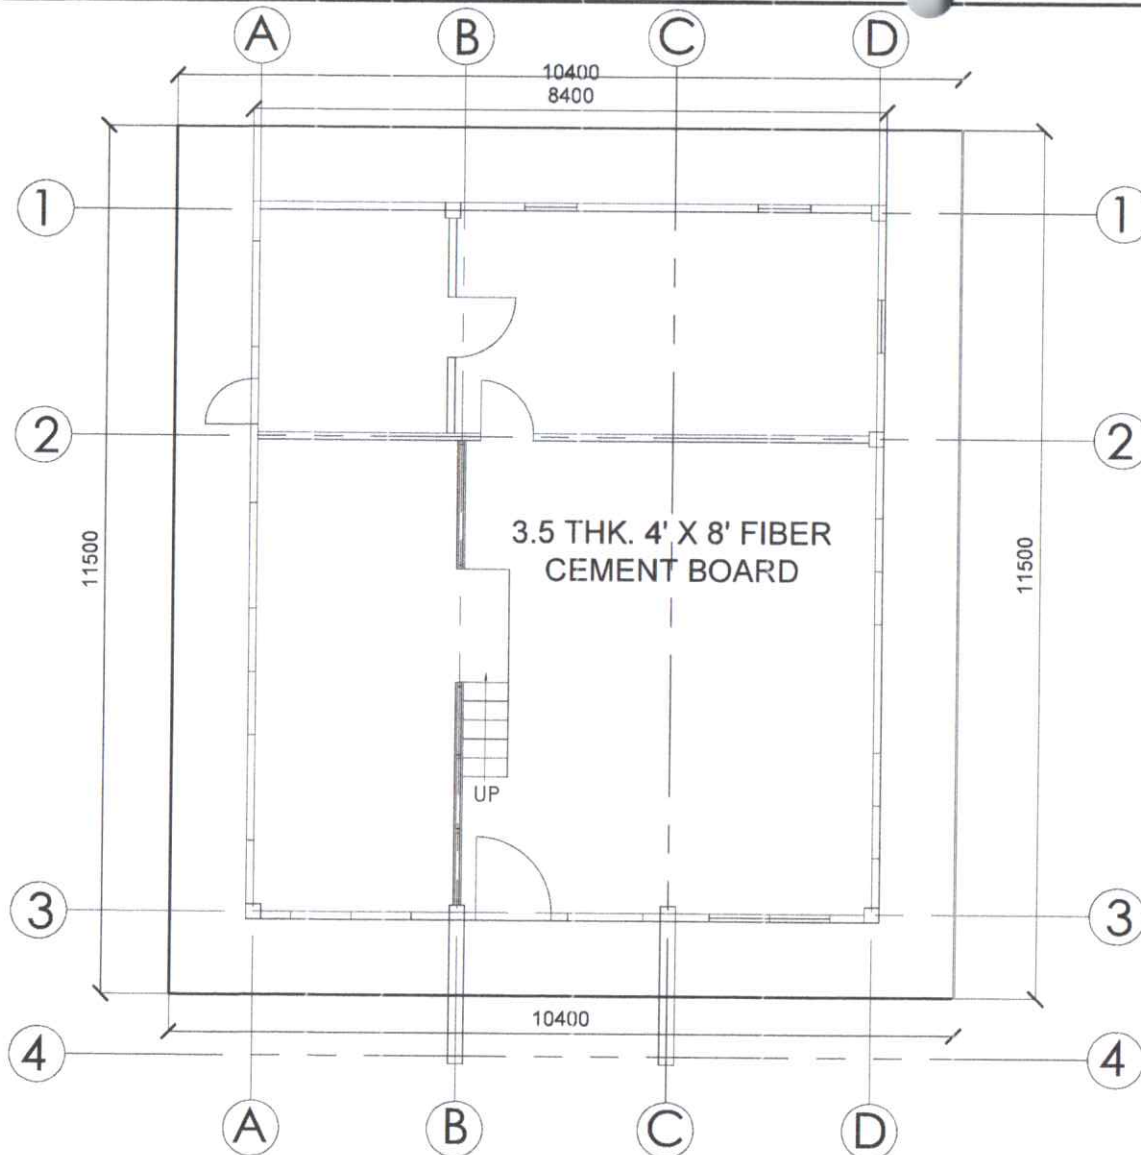


REPUBLIC OF THE PHILIPPINES
OFFICE OF THE BUILDING OFFICIAL


JORDAN GUIMARAS
DISTRICT/CITY/MUNICIPALITY

ARCHITECTURAL

	CERTIFIED BY: ENGR. JUN B. SUGANOB PROJECT ENGINEER DATE:	PRG. NO. PTR. NO. TIN. NO. D.I. P.I.	PROJECT TITLE: REPAIR OF CANTEN - MOSQUEDA CAMPUS LOCATION: ALAGUISOC, JORDAN, GUIMARAS	CHECKED AND VERIFIED BY: JONATHAN G. GABION, Ph.D. PU & FMU DIRECTOR DATE:	RECOMMENDING APPROVAL: JANET R. ALEMAN, M.Ed. VICE PRESIDENT FOR ADMIN. AND FIN. AFF. DATE:	APPROVED BY: LILIAN D. B. PARREÑO, Ph.D. UNIVERSITY PRESIDENT DATE:	SHEET CONTENT: AS SHOWN	SHEET NO. A7 7
--	--	---	--	---	--	--	---------------------------------------	----------------------------------

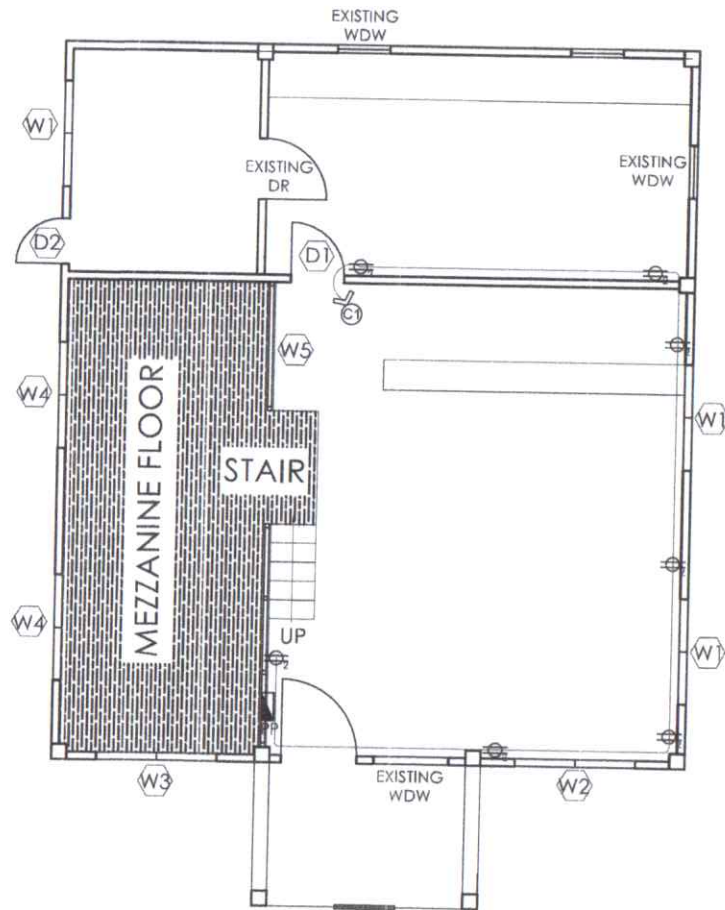


GND FLOOR POWER
SCALE 1:100M

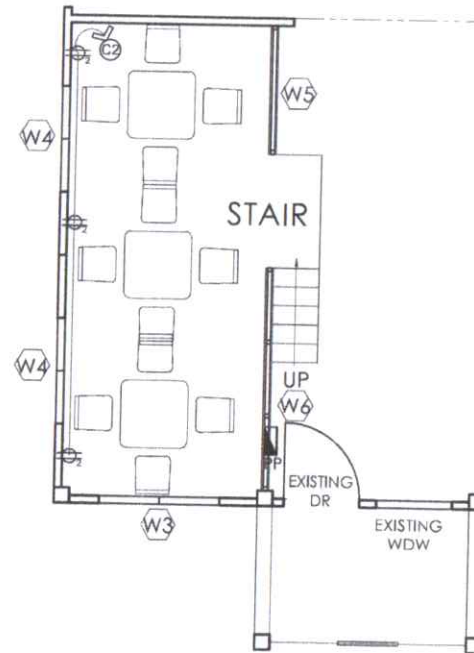


2ND FLOOR POWER
SCALE 1:100M

LEGEND:	
	SERVICE ENTRANCE
	KILOWATT-HOUR METER
	CIRCUIT BREAKER
	CIRCUIT HOMERUN
	12 W- LED BULB DAY LIGHT
	SWITCHES
	CIRCUIT LINE
	CONVENIENCE OUTLET LINE
	DUPLEX CONVENIENCE OUTLET
S1	SINGLE POLE SWITCH
S2	TWO GANG SWITCH
S3	THREE GANG SWITCH
S3W	THREE WAY SWITCH
	POWER PANEL BOARD
	GROUND LINE
	60W, ORBIT 16" CEILING FAN

	CERTIFIED BY	PRC. NO.	PROJECT TITLE:	CHECKED AND VERIFIED BY:	RECOMMENDING APPROVAL:	APPROVED BY:	SHEET CONTENT:	SHEET NO.
	 ENGR. JONATHAN G. GABON PROJECT ENGINEER	PTR. NO.	REPAIR OF CANTEN - MOSQUEDA CAMPUS	 JONATHAN G. GABON, Ph.D. PU & PMU DIRECTOR	JANET R. ALEMAN, M.Ed. VICE PRESIDENT FOR ADMIN AND FINANCE	 LILIAN DIAN BARREDO, Ph.D. UNIVERSITY PRESIDENT	AS SHOWN	
		TIN. NO.						
		D.I.						
		P.I.						
DATE:	DATE:	LOCATION: ALAQUISOC, JORDAN, GUIMARAS	DATE:	DATE:	DATE:			

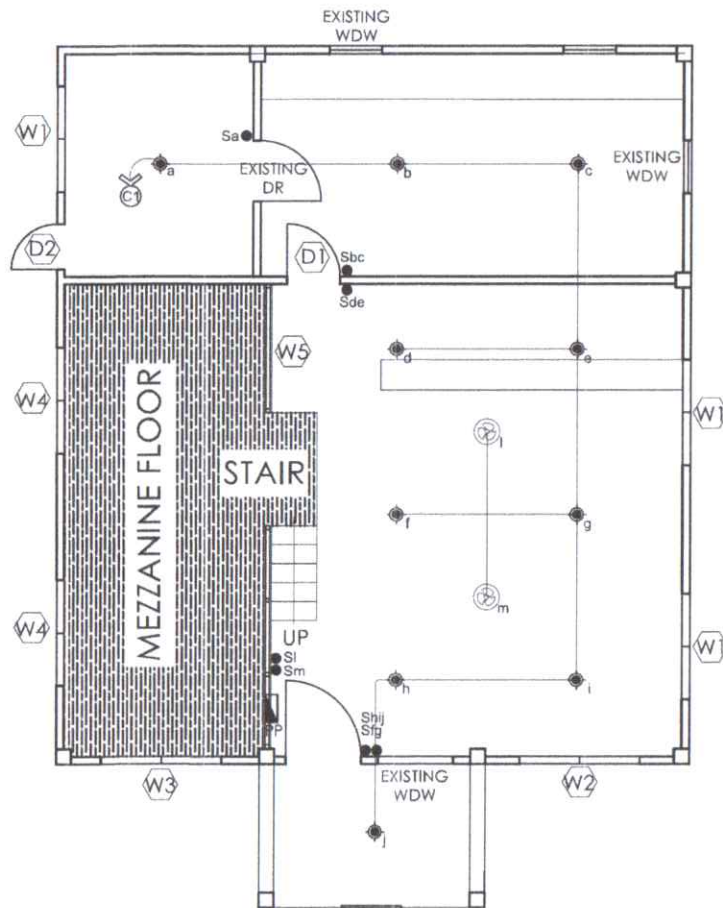

1 GND FLOOR LIGHTING
SCALE 1:100M

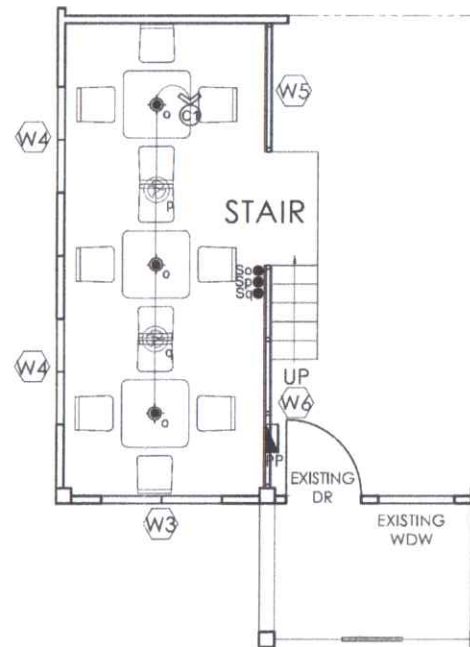

2 2ND FLOOR LIGHTING
SCALE 1:100M

LEGEND:	
	SERVICE ENTRANCE
	KILOWATT-HOUR METER
	CIRCUIT BREAKER
	CIRCUIT HOMERUN
	12 W- LED BULB DAY LIGHT
	SWITCHES
	CIRCUIT LINE
	CONVENIENCE OUTLET LINE
	DUPLEX CONVENIENCE OUTLET
S1	SINGLE POLE SWITCH
S2	TWO GANG SWITCH
S3	THREE GANG SWITCH
S3W	THREE WAY SWITCH
	POWER PANEL BOARD
	GROUND LINE
	60W, ORBIT 16" CEILING FAN



ENGR. JUN S. SUGANOB
PROJECT ENGINEER

DATE:

CERTIFIED BY:

DATE:

PRC. NO.

PTR. NO.

TIN. NO.

D.I.

P.I.

PROJECT TITLE:

REPAIR OF CANTEN - MOSQUEDA
CAMPUS

LOCATION: ALACUISOC, JORDAN, GUIMARAS

CHECKED AND VERIFIED BY:

JONATHAN G. GABON, Ph.D.
PU & PMU DIRECTOR

DATE:

RECOMMENDING APPROVAL:

JANET M. ALEMAN, M.Ed.
VICE PRESIDENT FOR ADMIN AND FINANCE

DATE:

APPROVED BY:

LILIAN DIAZ B. PARRENO, Ph.D.
UNIVERSITY PRESIDENT

DATE:

SHEET CONTENT:

AS
SHOWN

SHEET NO.

E2
2